


1 EAST / FRONT ELEVATION
SCALE: 1/8"=1'-0"

2 SOUTH / SIDE ELEVATION
SCALE: 1/8"=1'-0"

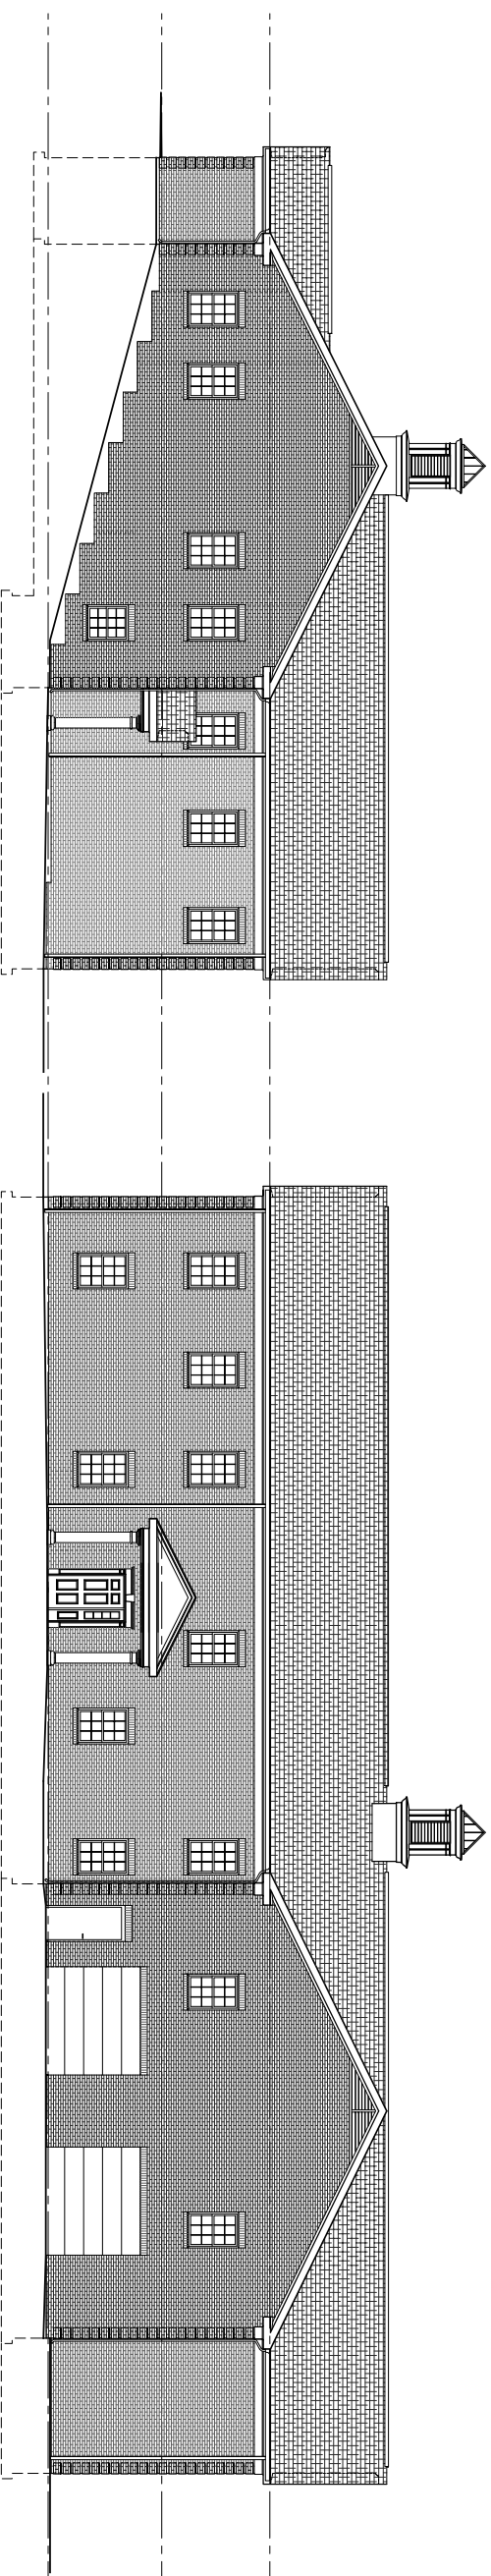

3 NORTH / TOWN HALL SIDE ELEVATION
SCALE: 1/8"=1'-0"

4 WEST / REAR ELEVATION
SCALE: 1/8"=1'-0"

**SITE ANALYSIS STUDY
FOR THE
TOWN OF LEDYARD
POLICE DEPARTMENT**
11 LORENZO PARKWAY LEDYARD, CONNECTICUT

JHJH
IACUNSKI HUMES
ARCHITECTS, LLC
15 MASSIRIO DRIVE
SUITE 101
BERLIN, CT 06037
TEL 860-828-9291
FAX 860-828-9293

**SCHMATIC
ELEVATIONS**

PROJ. NO.	JH1236	DRAWING NO.	A-2
SCALE:	1/8"=1'-0"		
DATE:	FEBRUARY 27, 2013		